



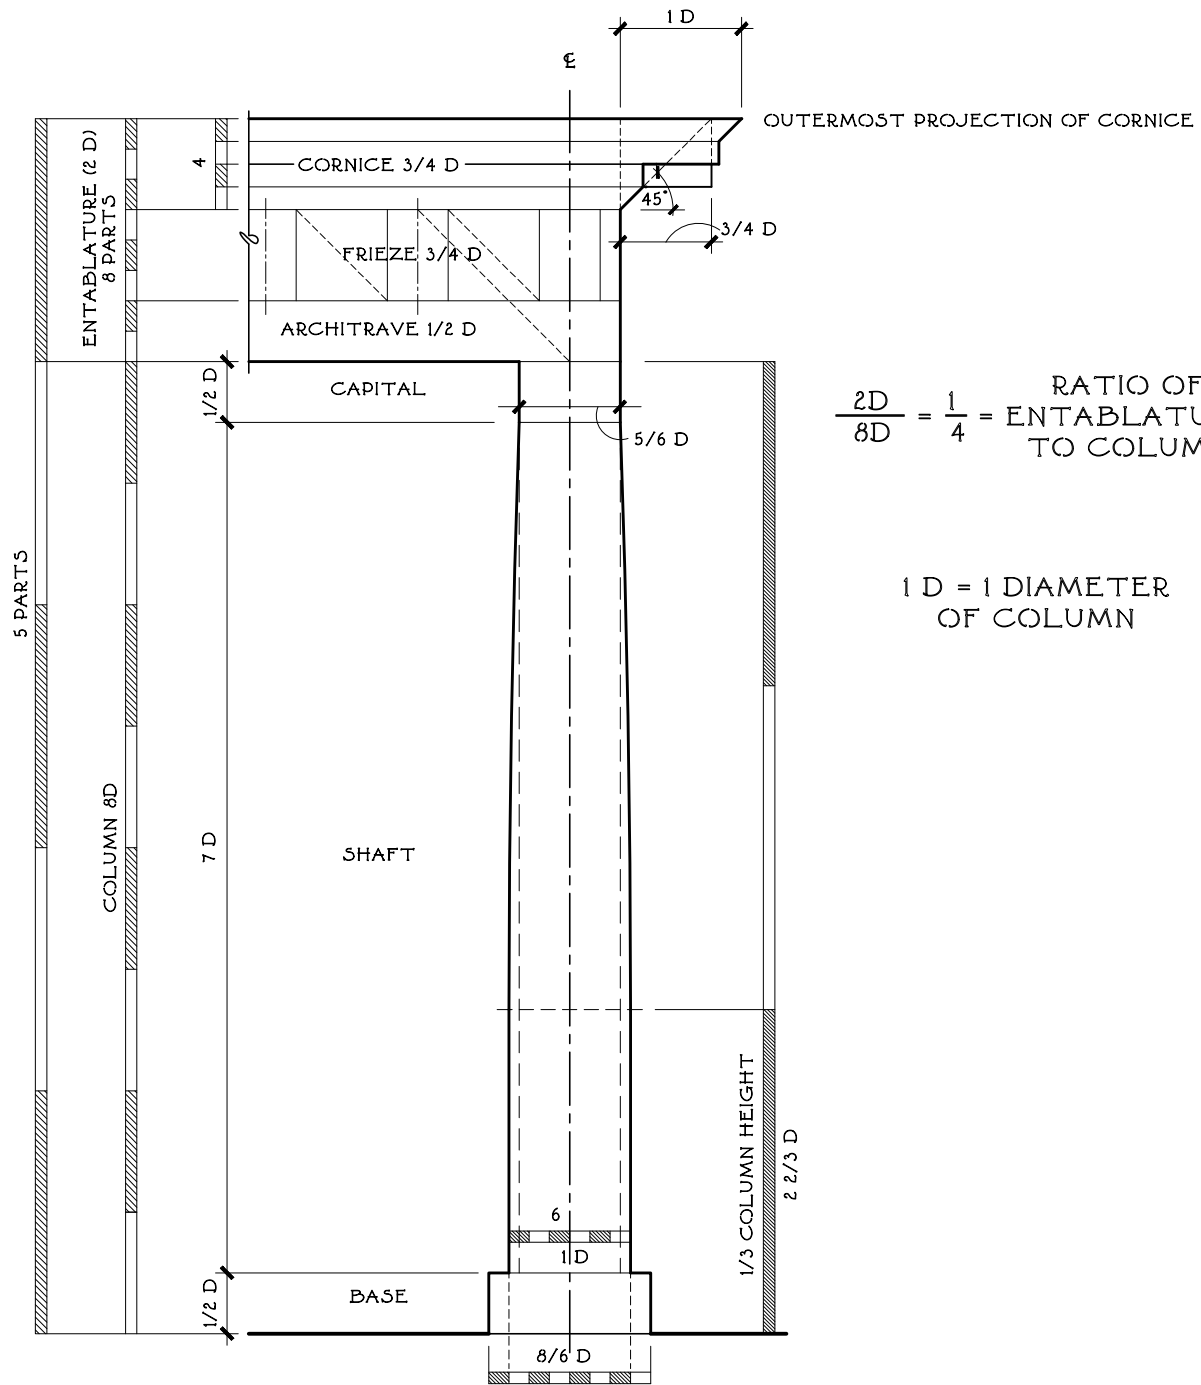


LAYOUT OF THE DORIC ORDER

PLATE XXVII

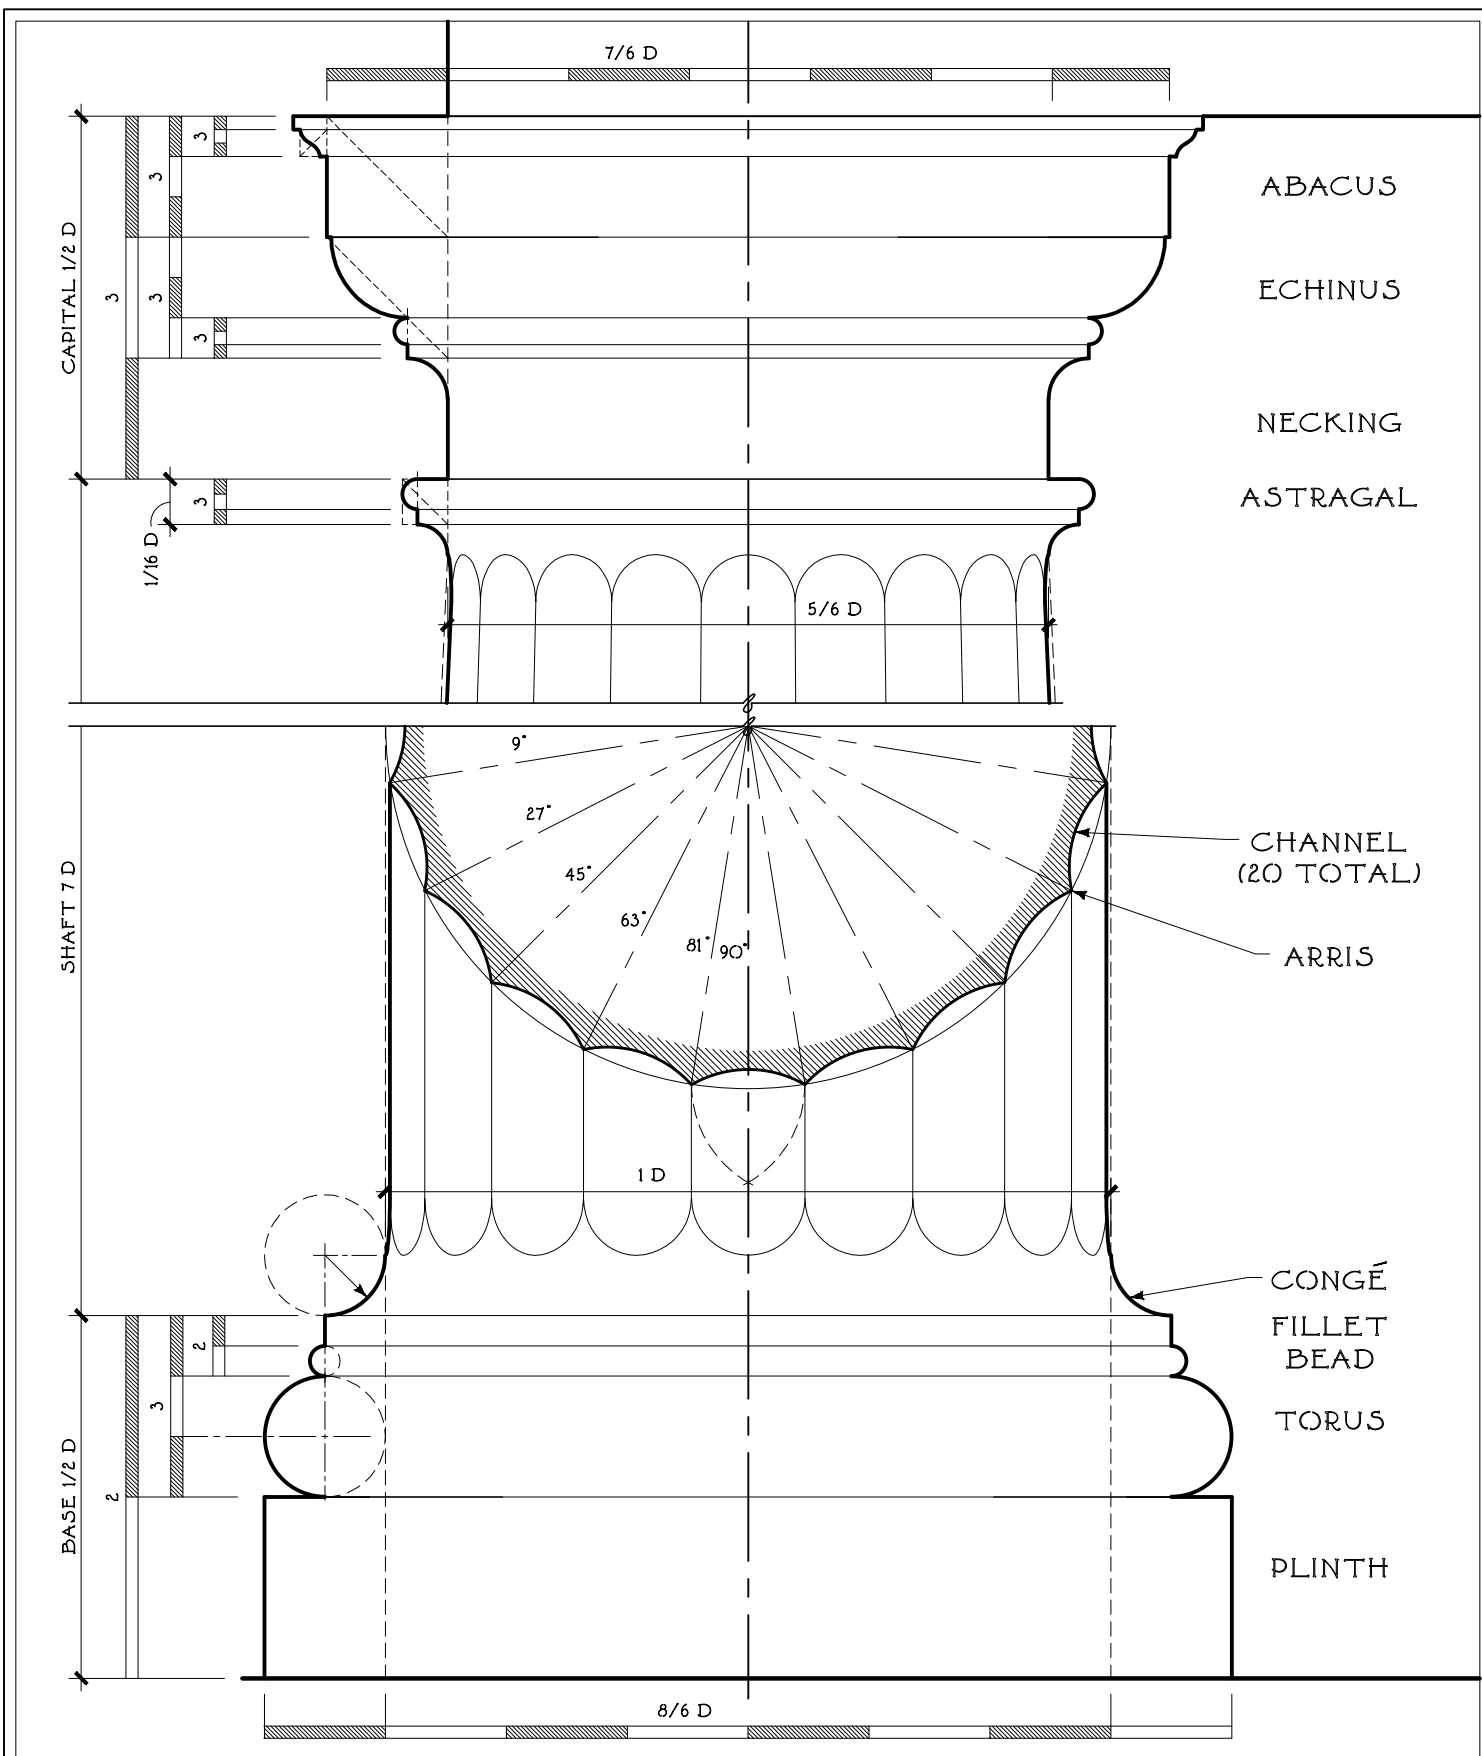


THE MUTULARY DORIC COLUMN

PLATE XXVIII

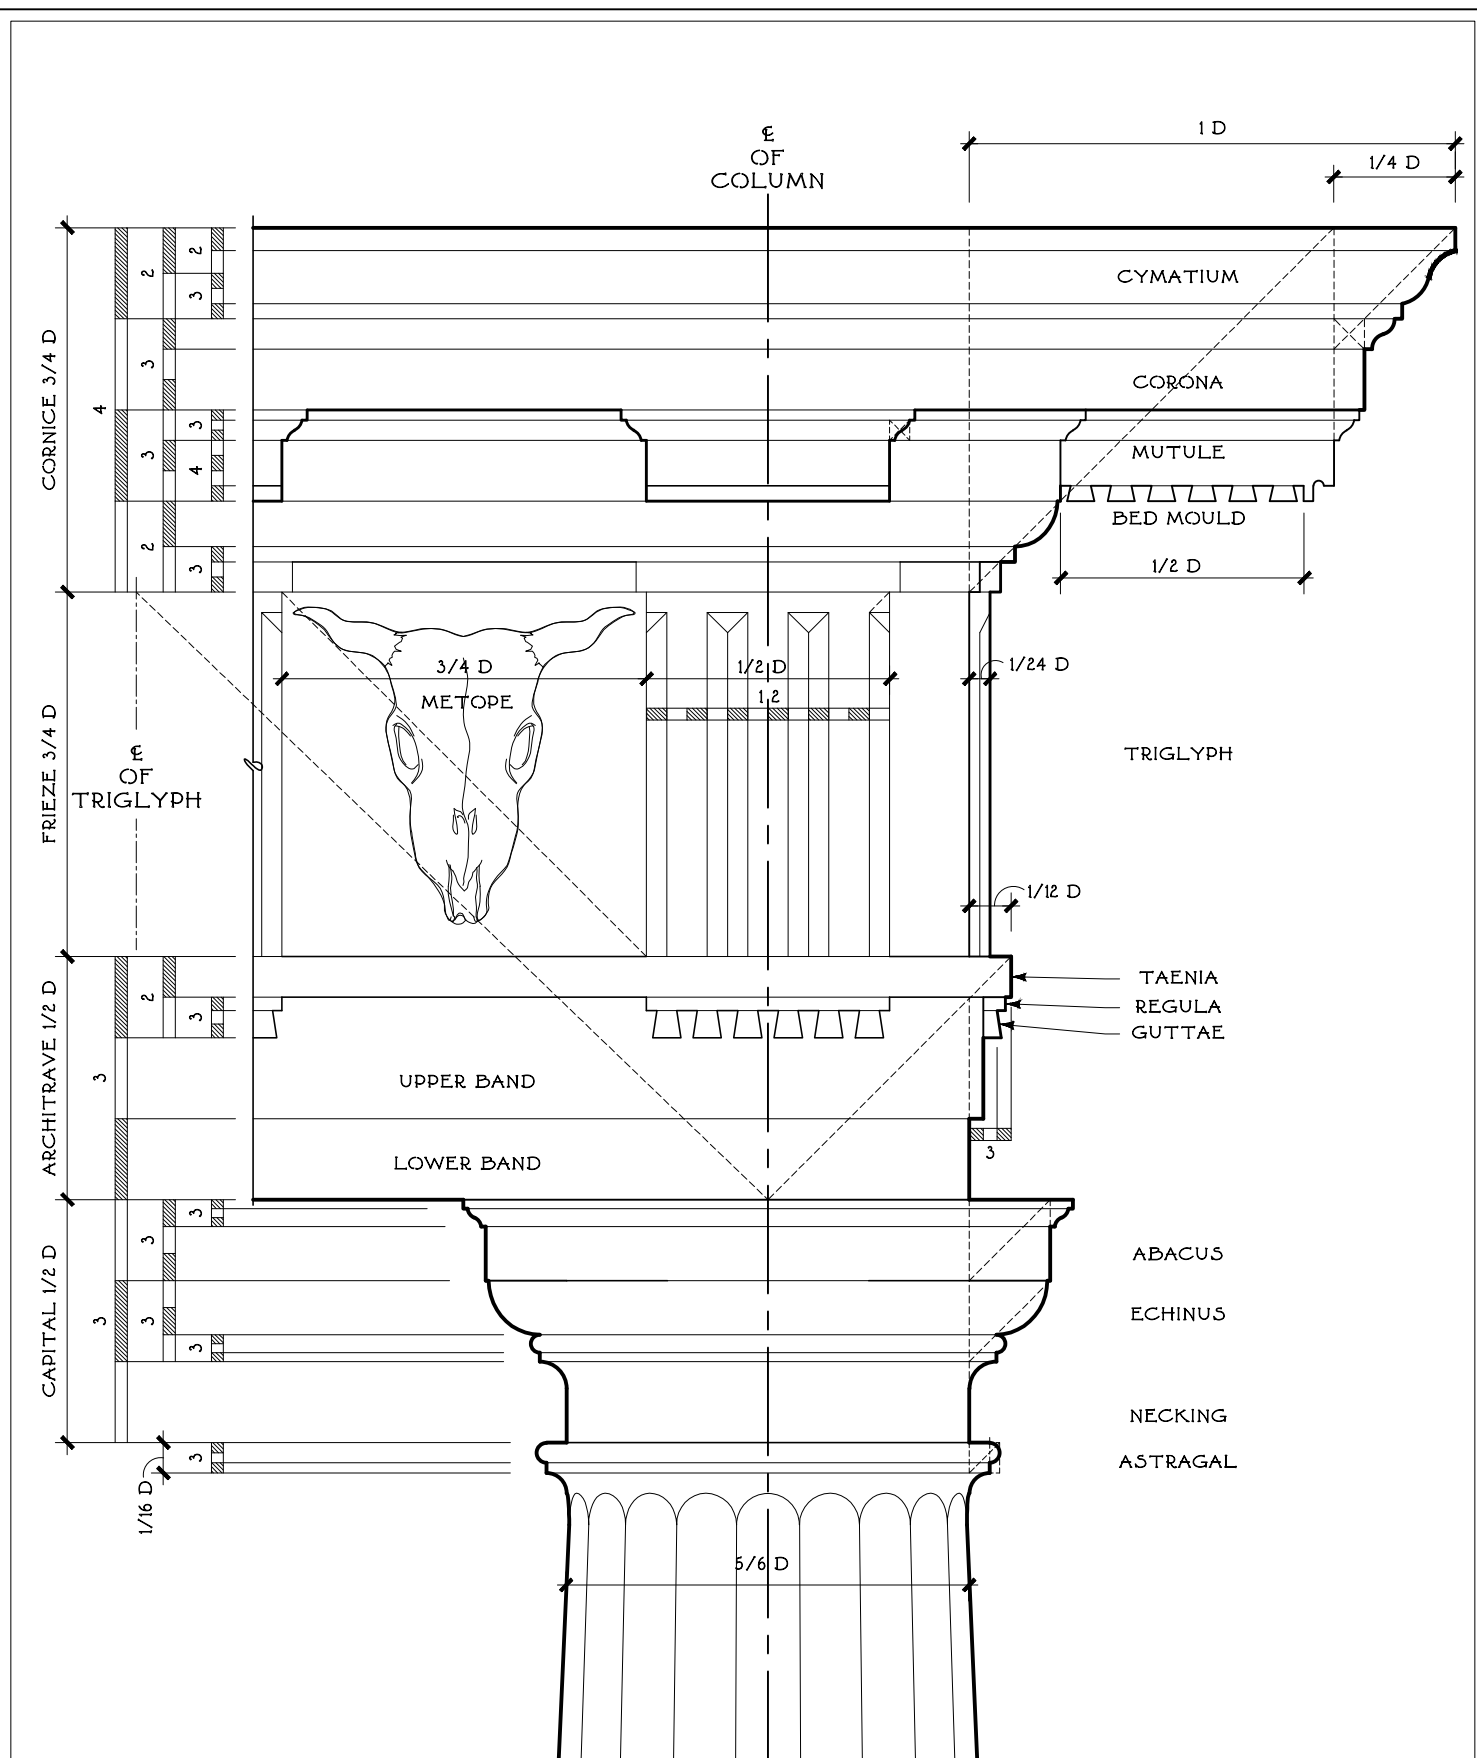

THE MUTULARY DORIC ENTABLATURE

PLATE XXIX

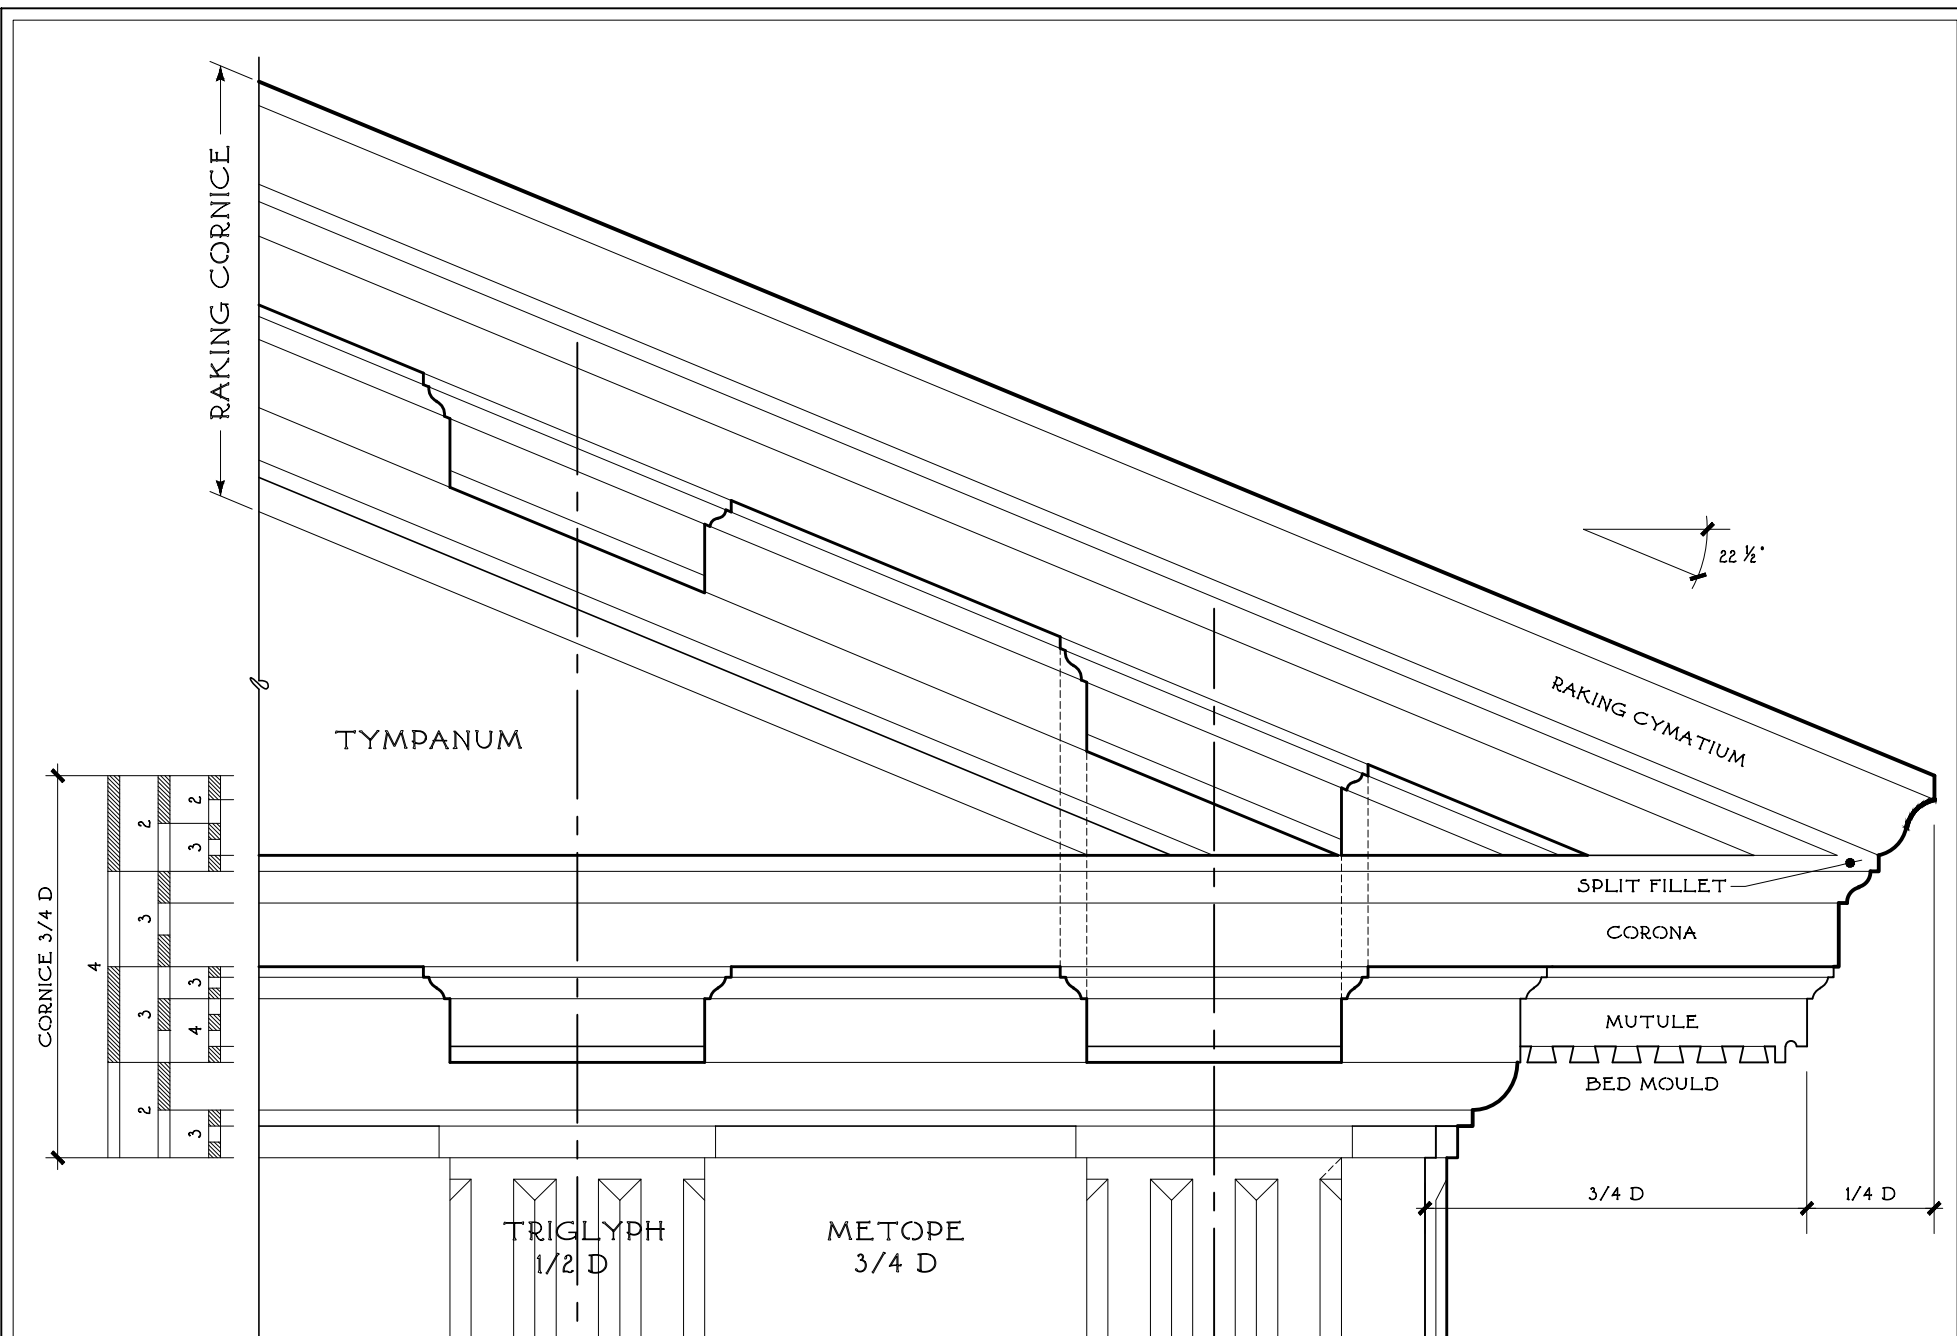


THE MUTULARY DORIC PEDIMENT

ALVIN HOLM/MARTIN BRANDWEIN
Rendered by MATTHEW COLLINS

PLATE XXX


Institute of Classical Architecture & Art

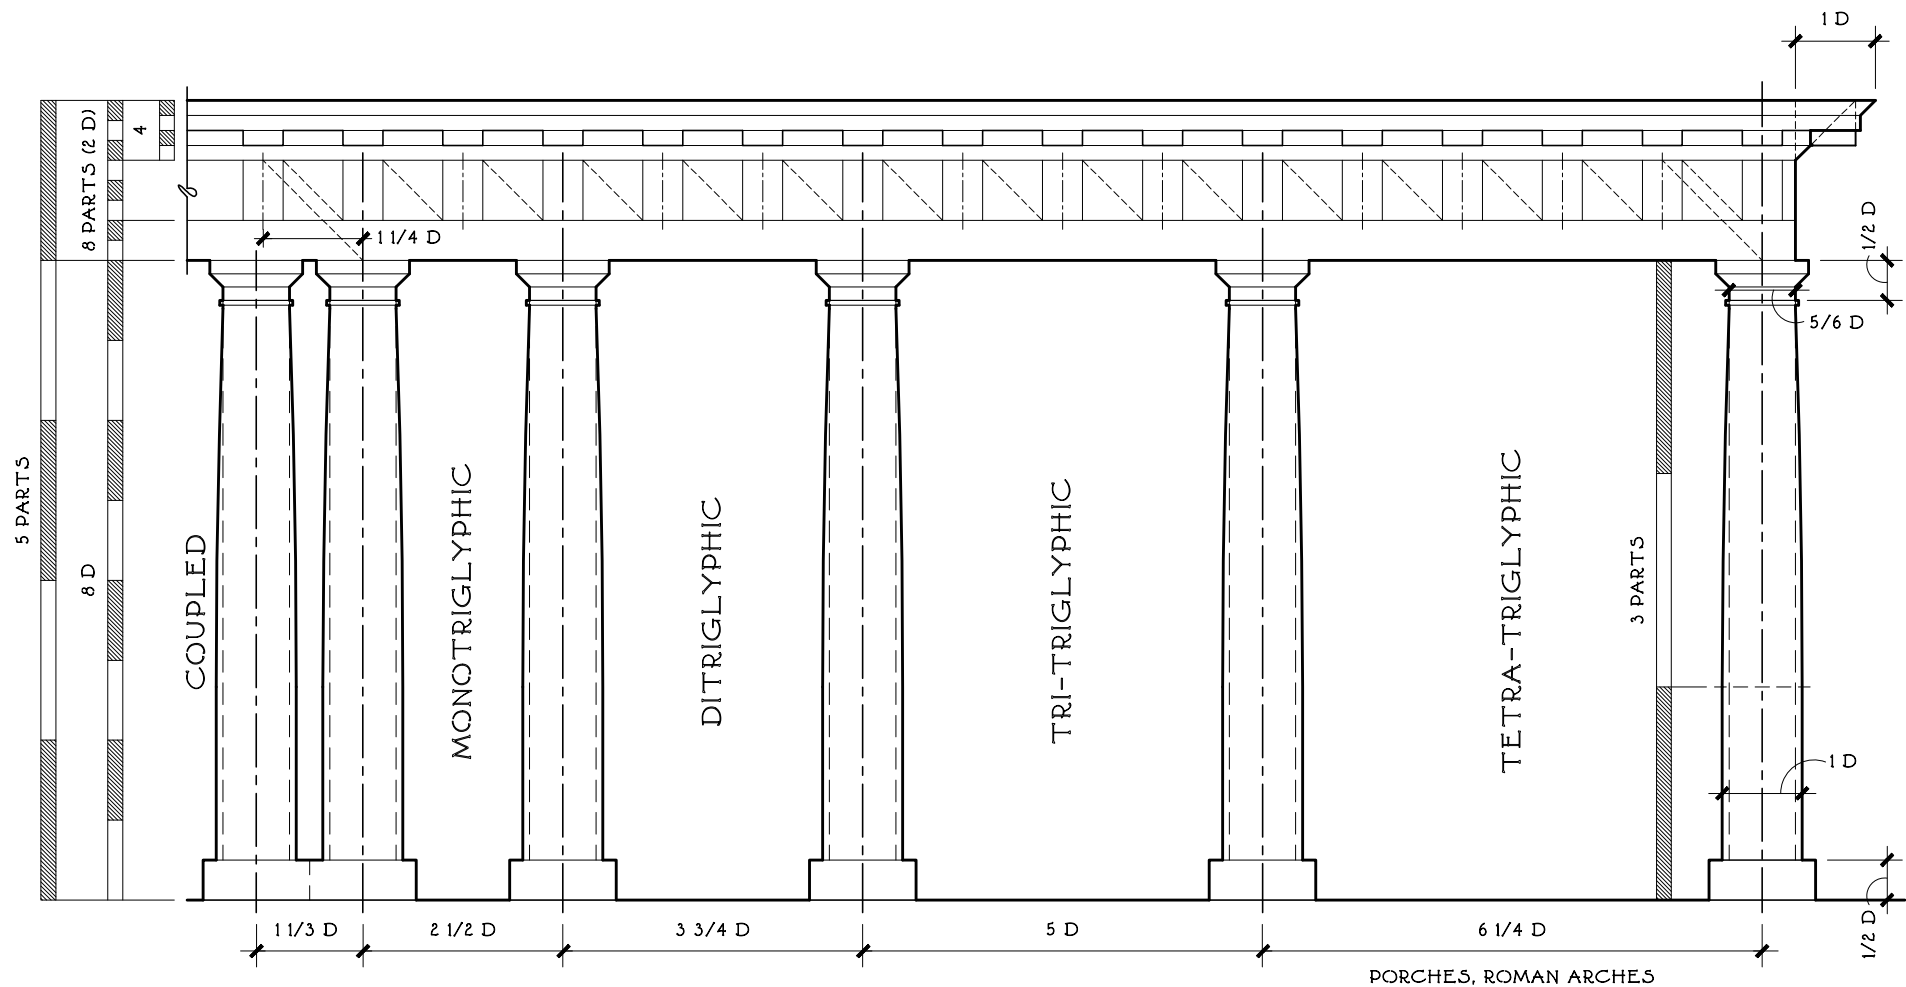


INTERAXIAL MEASUREMENT: THE DIMENSION BETWEEN CENTERS OF ADJACENT COLUMNS.

INTERCOLUMNIATION: THE DIMENSION OF THE CLEAR SPACE BETWEEN ADJACENT COLUMNS.


SPACING OF DORIC COLUMNS

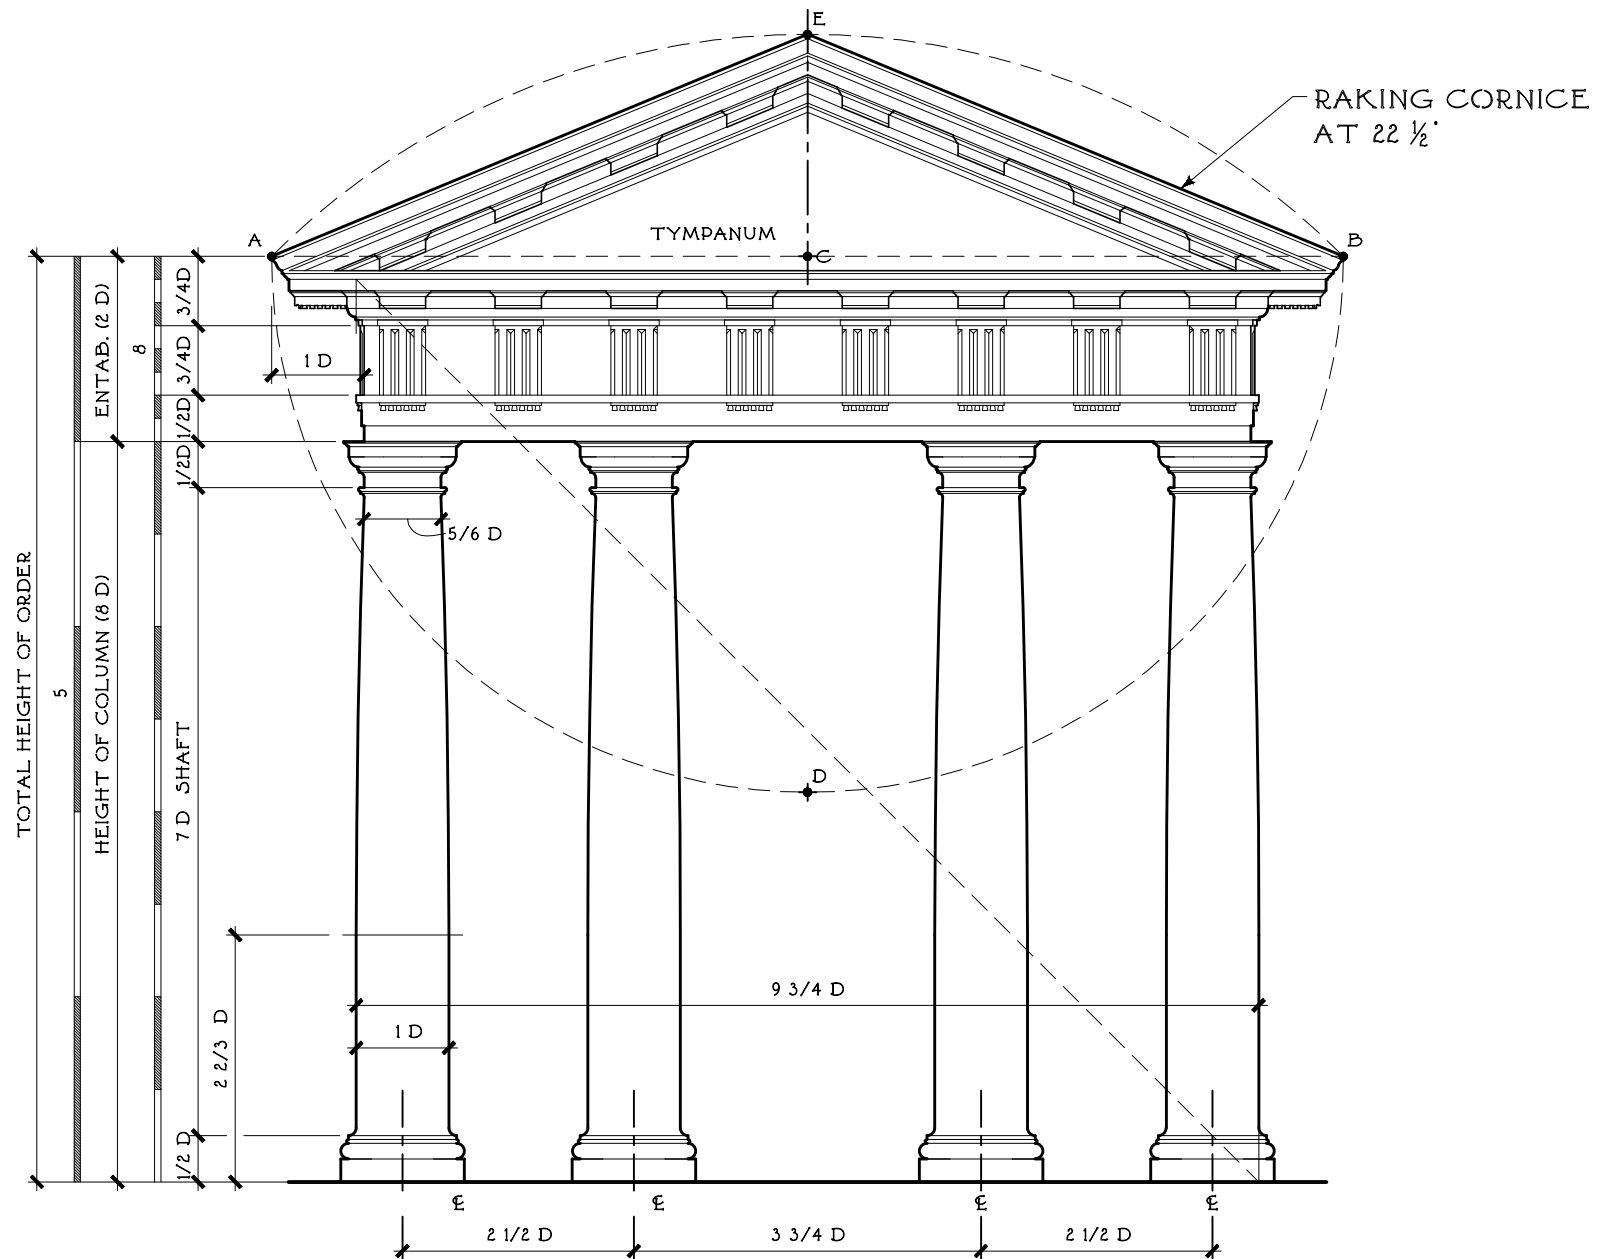

TETRASTYLE DORIC TEMPLE - FRONT ELEVATION

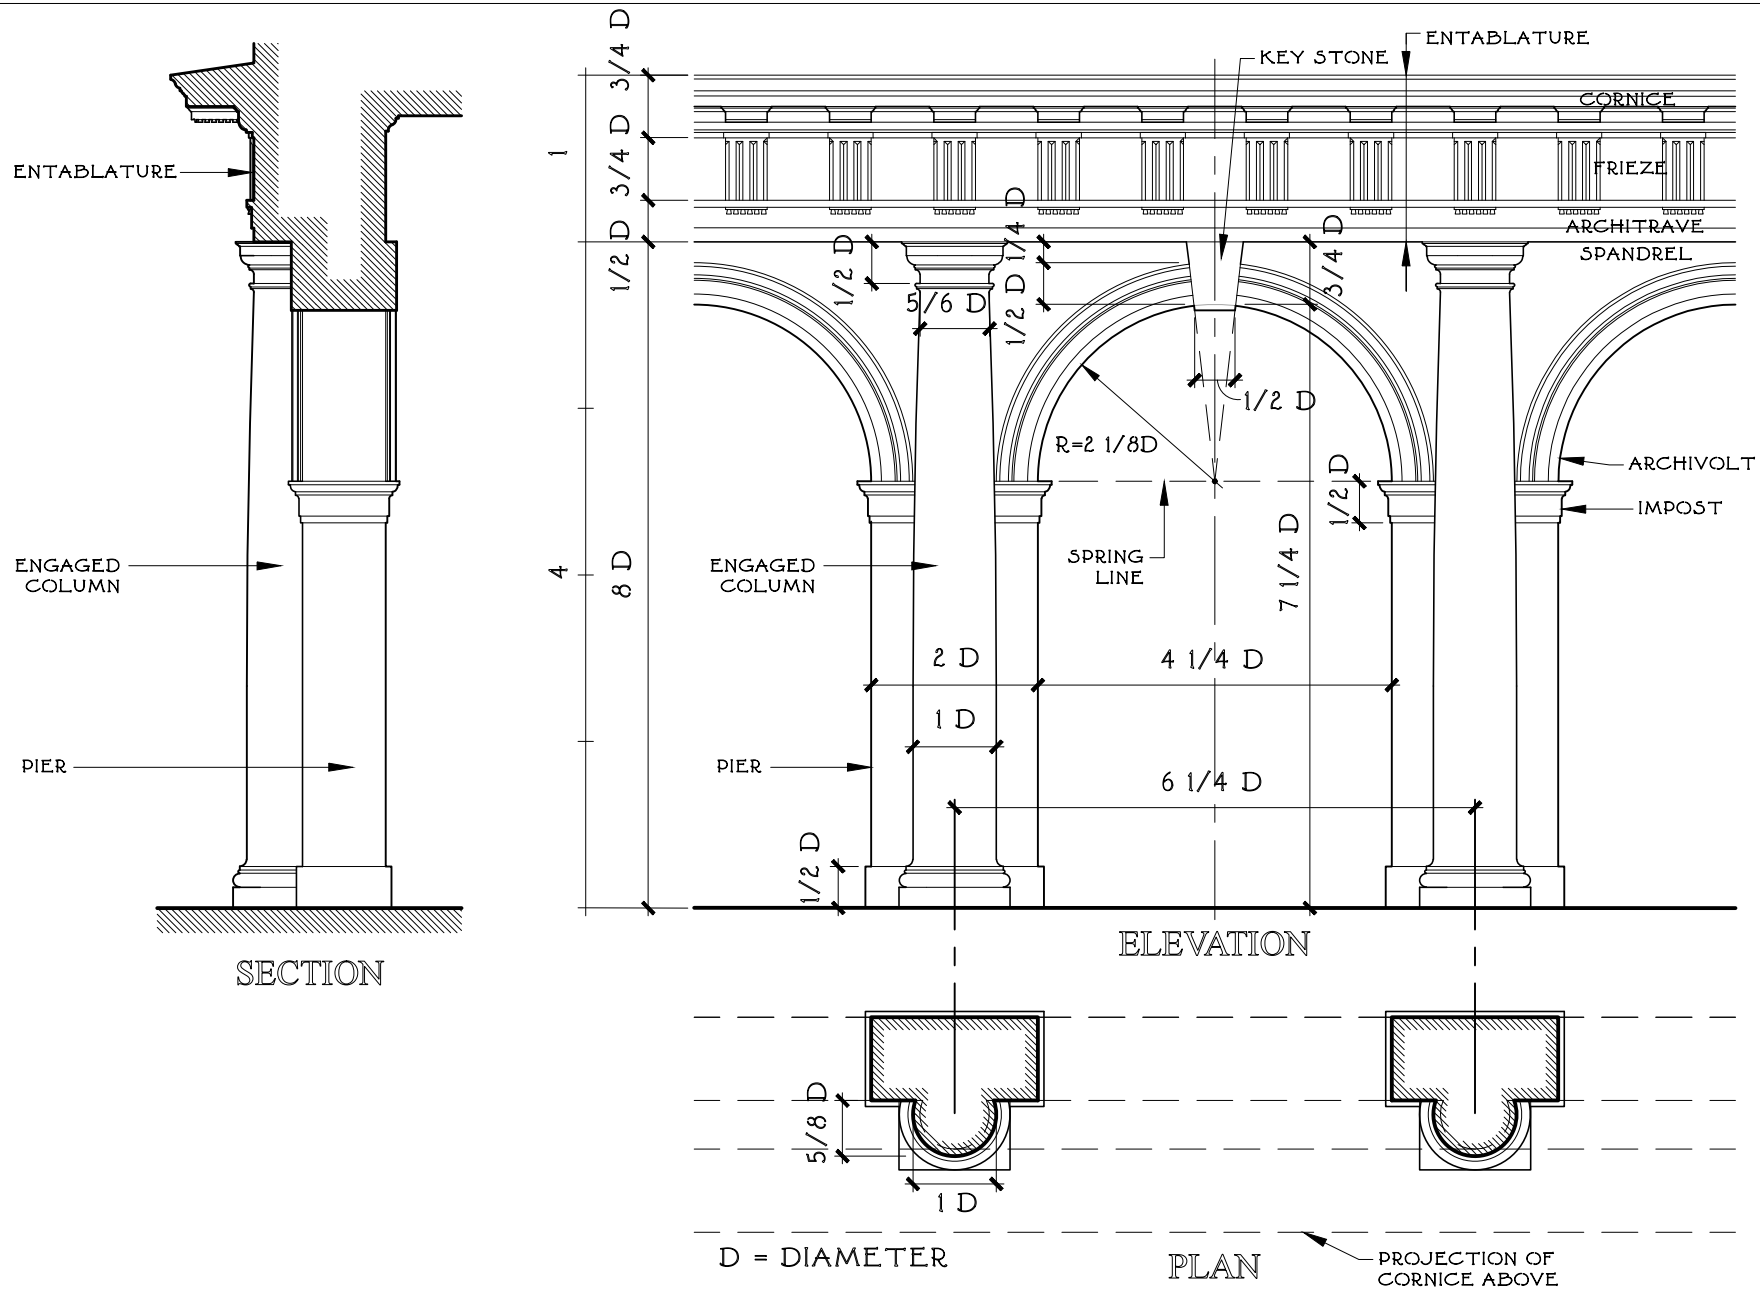


LAYOUT OF ROMAN ARCH WITH MUTULARY DORIC ORDER

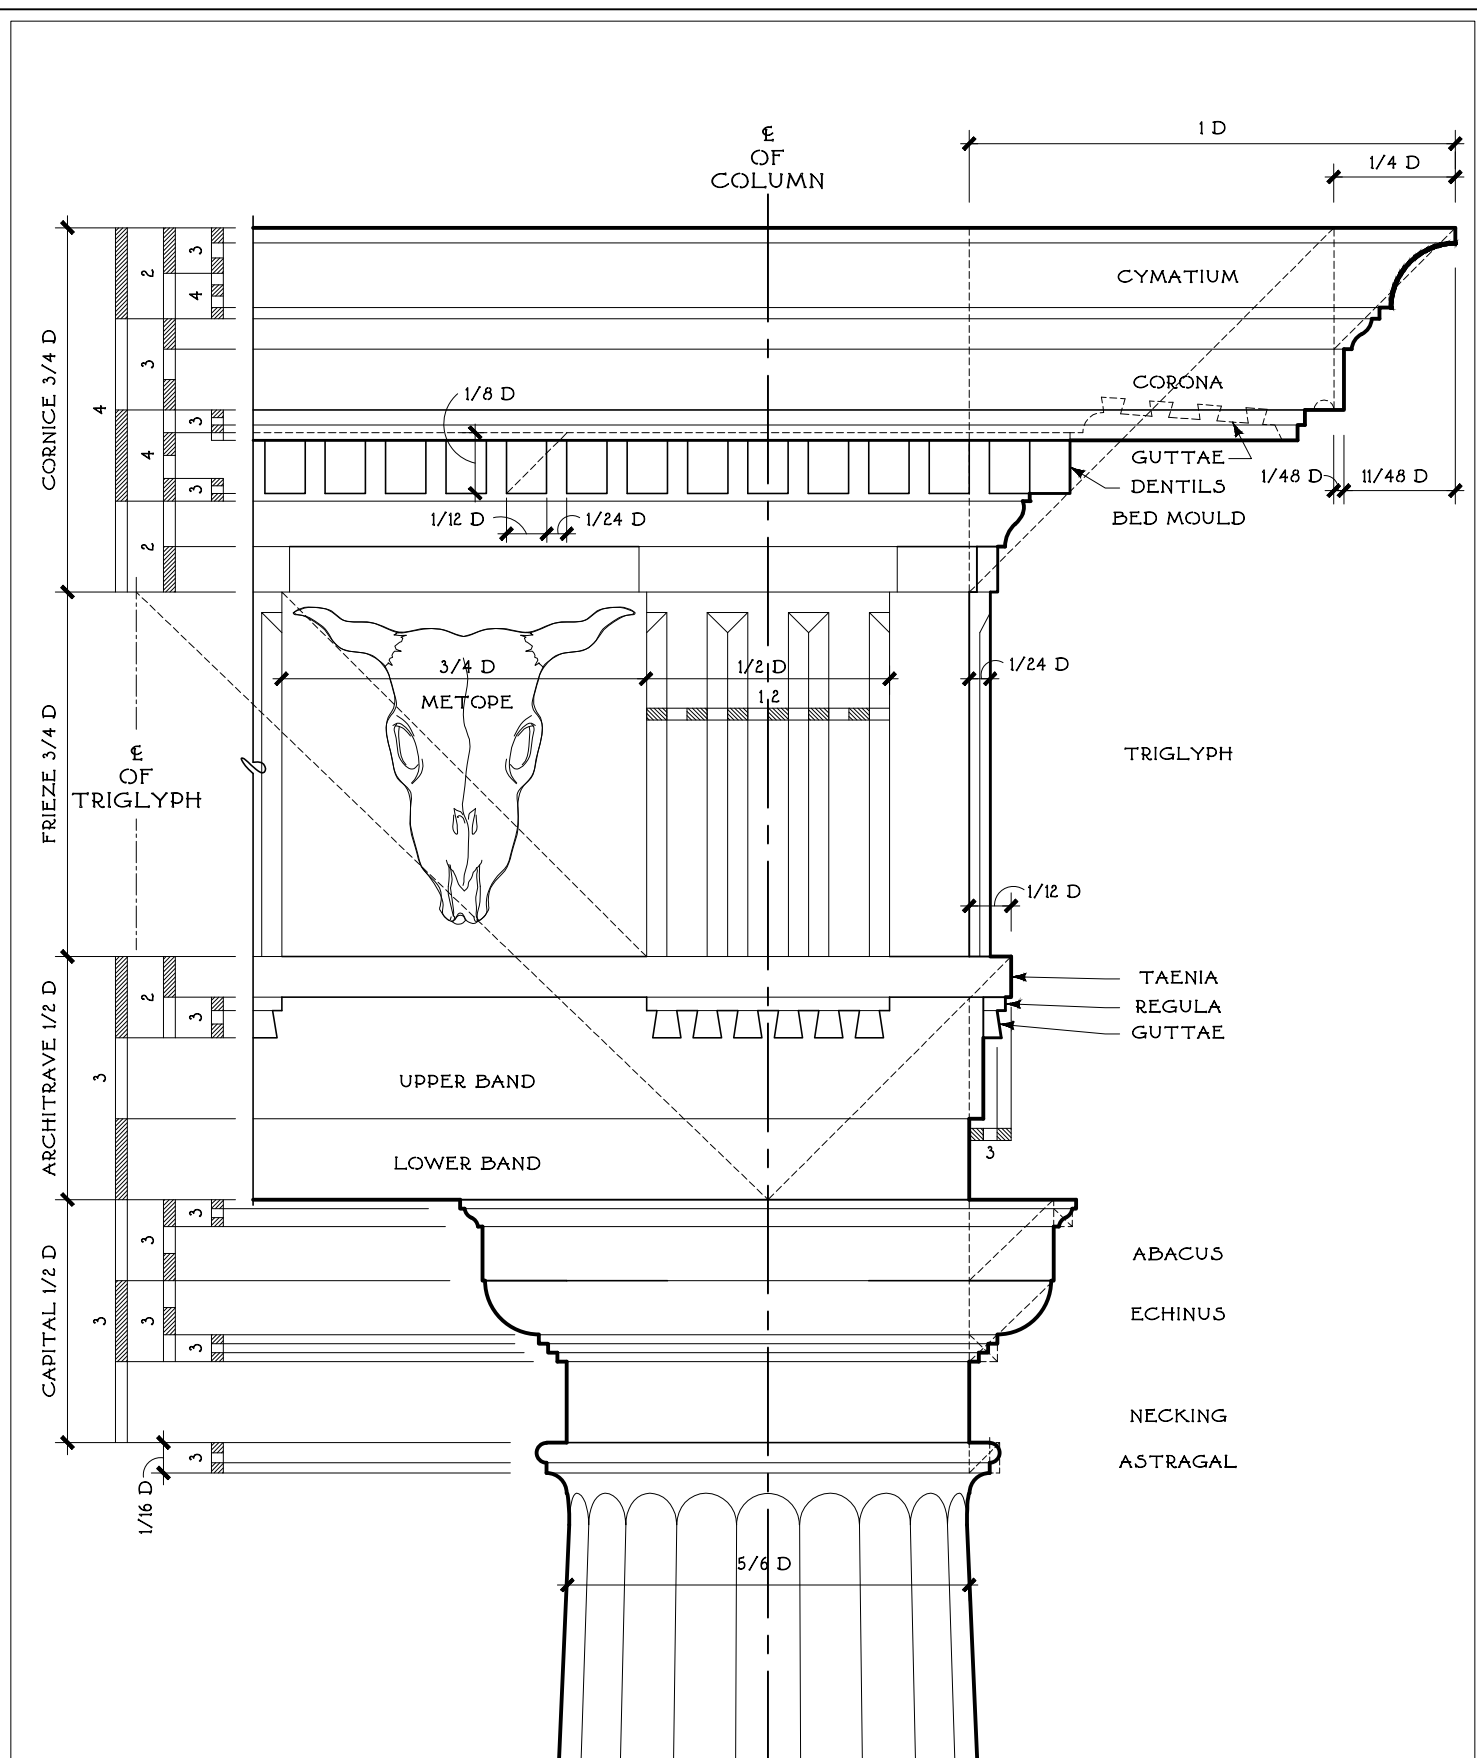

THE DENTICULATED DORIC ENTABLATURE

PLATE XXXIV

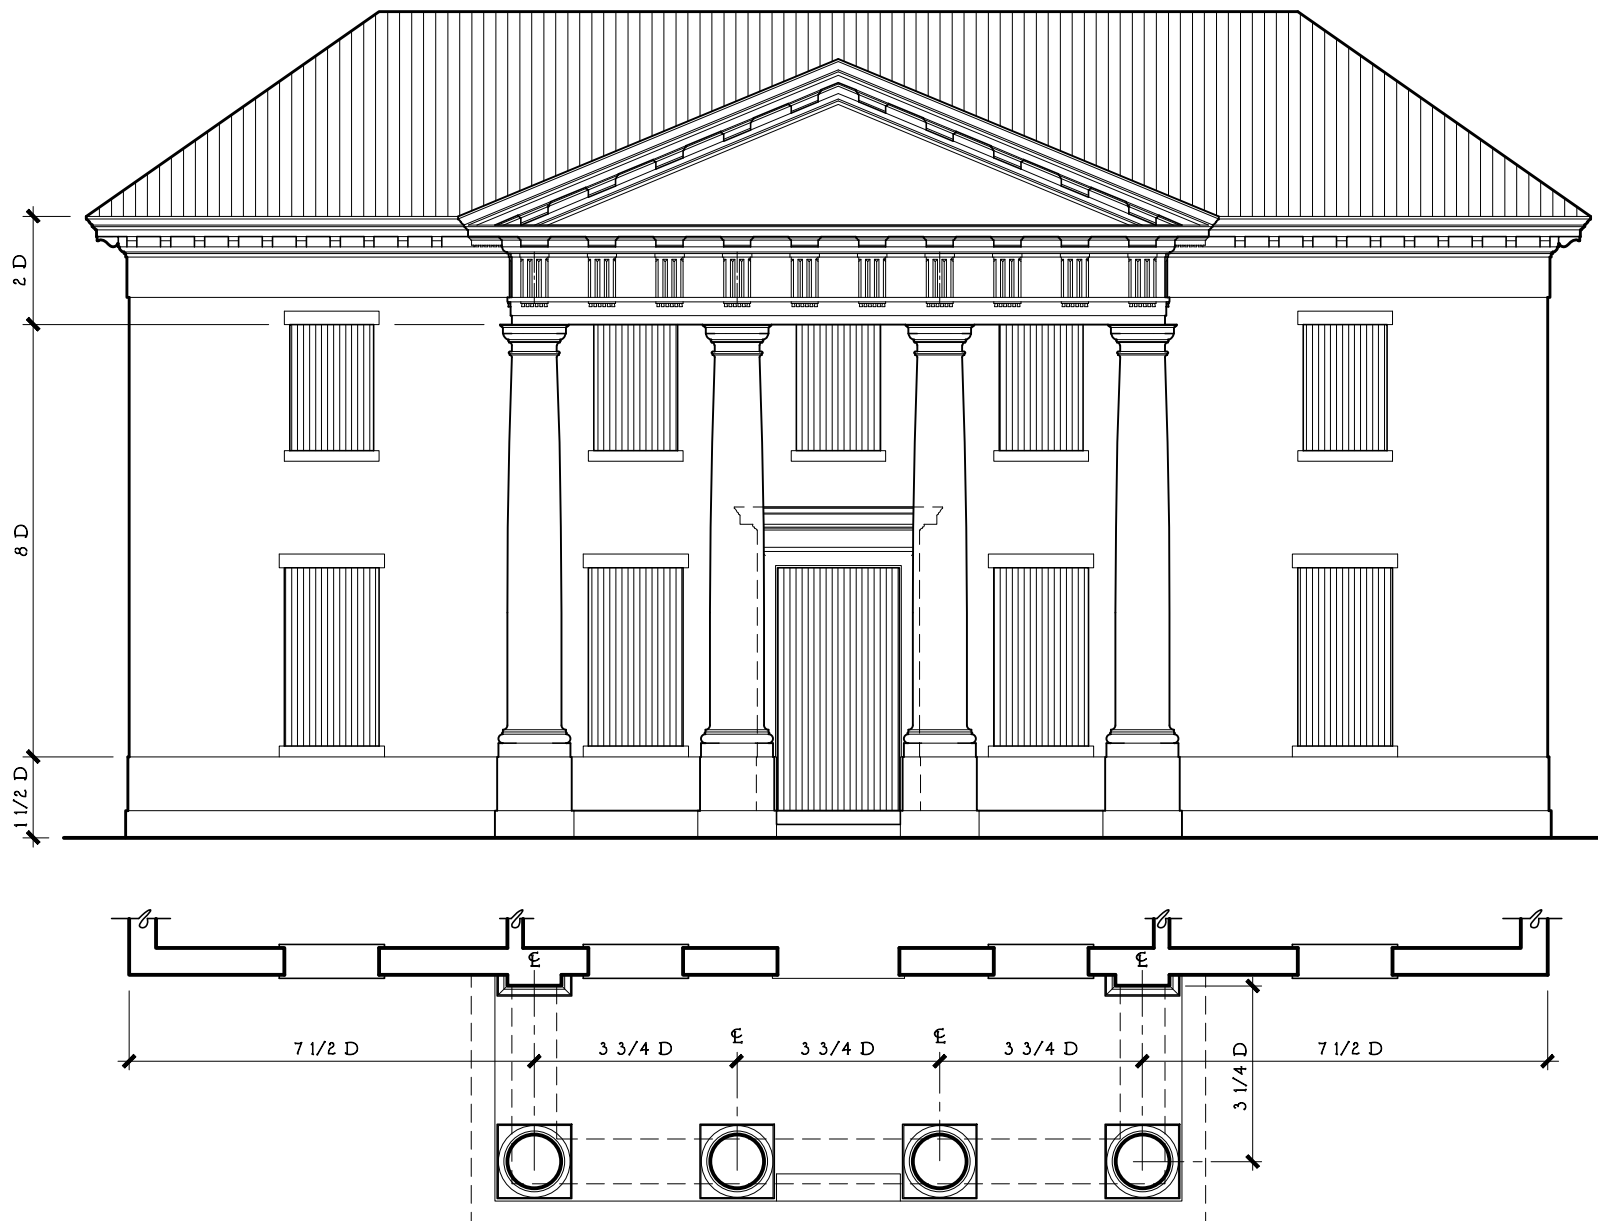

THE DORIC ORDER IN DESIGN: A HOUSE ELEVATION

MARTIN BRANDWEIN
Rendered by MATTHEW COLLINS

PLATE XXXV

Institute of Classical Architecture & Art